

# SITE PLAN

8313-8329 S Cottage Grove Ave

Chicago, IL 60619

Parcel 1 ID: 20-35-300-006

Lot 1 area: 0.06 Acres

Parcel 2 ID: 20-35-300-007

Lot 2 area: 0.06 Acres

Parcel 3 ID: 20-35-300-008

Lot 3 area: 0.06 Acres

Parcel 4 ID: 20-35-300-009

Lot 4 area: 0.06 Acres

Parcel 5 ID: 20-35-300-010

Lot 5 area: 0.06 Acres


Parcel 6 ID: 20-35-300-011

Lot 6 area: 0.06 Acres




Parcel 7 ID: 20-35-300-012

Lot 7 area: 0.06 Acres

Plot Size: 11"x17"

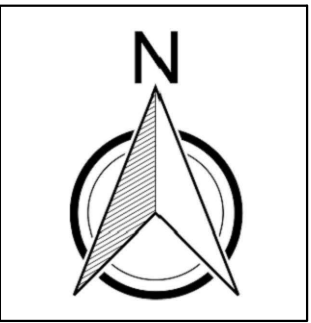

scale 1"=30'

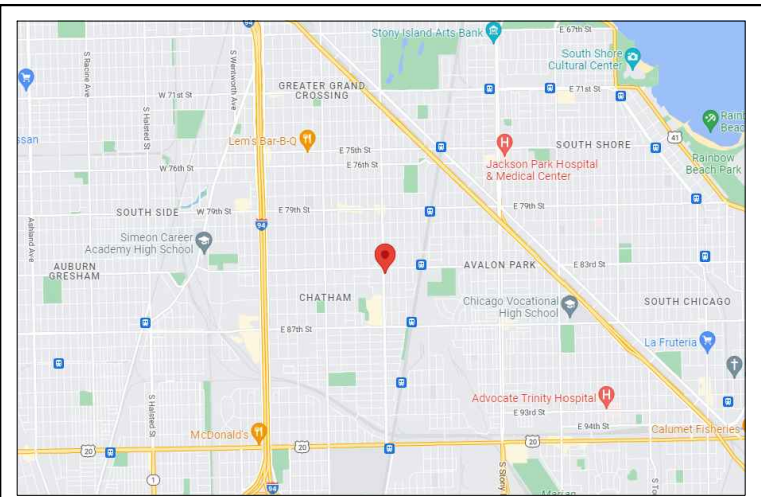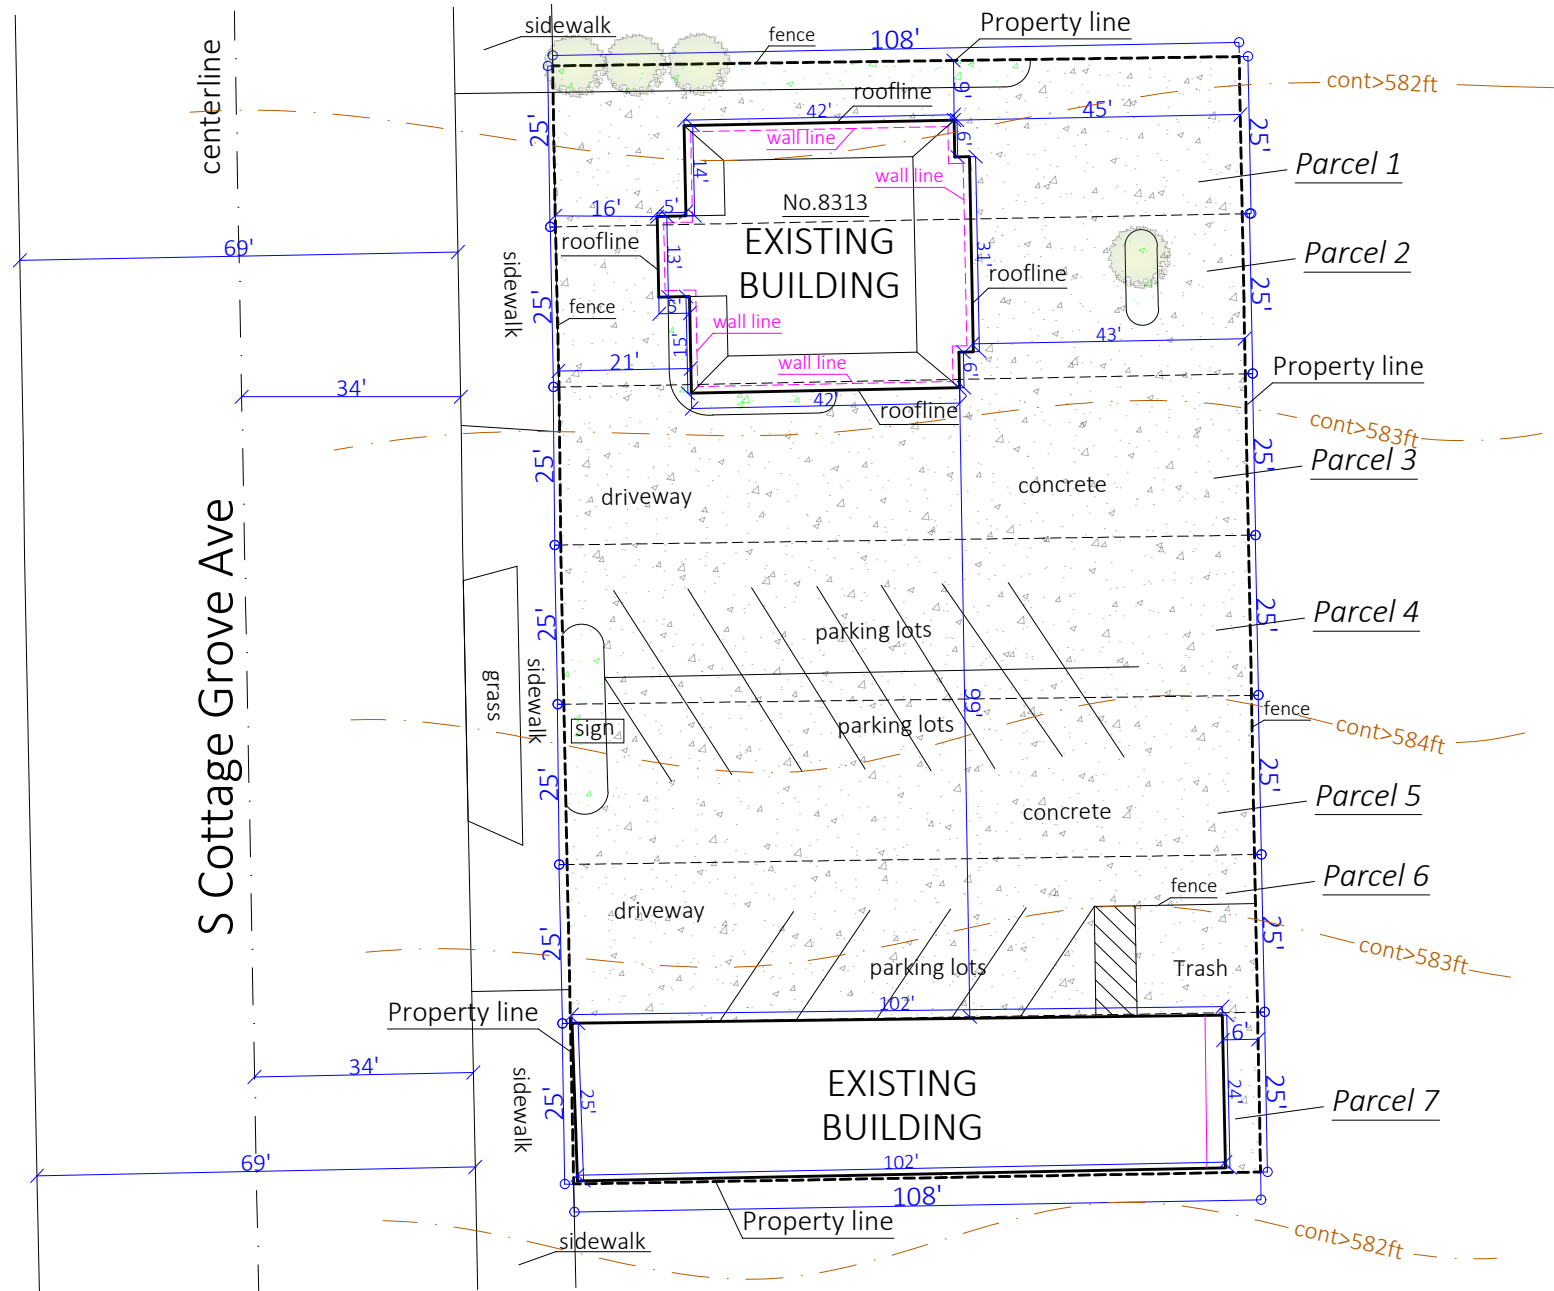 

VICINITY MAP

Created by:

